



# KINLOCH

**CHEAL CONSULTANTS**  
ENGINEERS • SURVEYORS • PLANNERS

CHEAL CONSULTANTS LIMITED  
70 Bognor Street, PO Box 143, Tonga • New Zealand  
Telephone: (07) 378 6405 • Facsimile: (07) 378 6447  
Email: [cheal@cheal.co.nz](mailto:cheal@cheal.co.nz) • Website: [www.cheal.co.nz](http://www.cheal.co.nz)

Rev	Date	Issue / Revision Details	By	CHK	APP

Surveyed	Aerial				
Designed	TL	Jan 2001			
Drawn	TL	Jan 2001			
Checked					
Approved					

Scale: 1:5000 (A1 Original)


Client: Kinloch Golf Resort Limited

Project: Kinloch Golf Resort

Drawing Title: WASTEWATER LAYOUT CONCEPT

Drawing Status: /8-2-4

Drawing Number: 2001 - 192 - 500

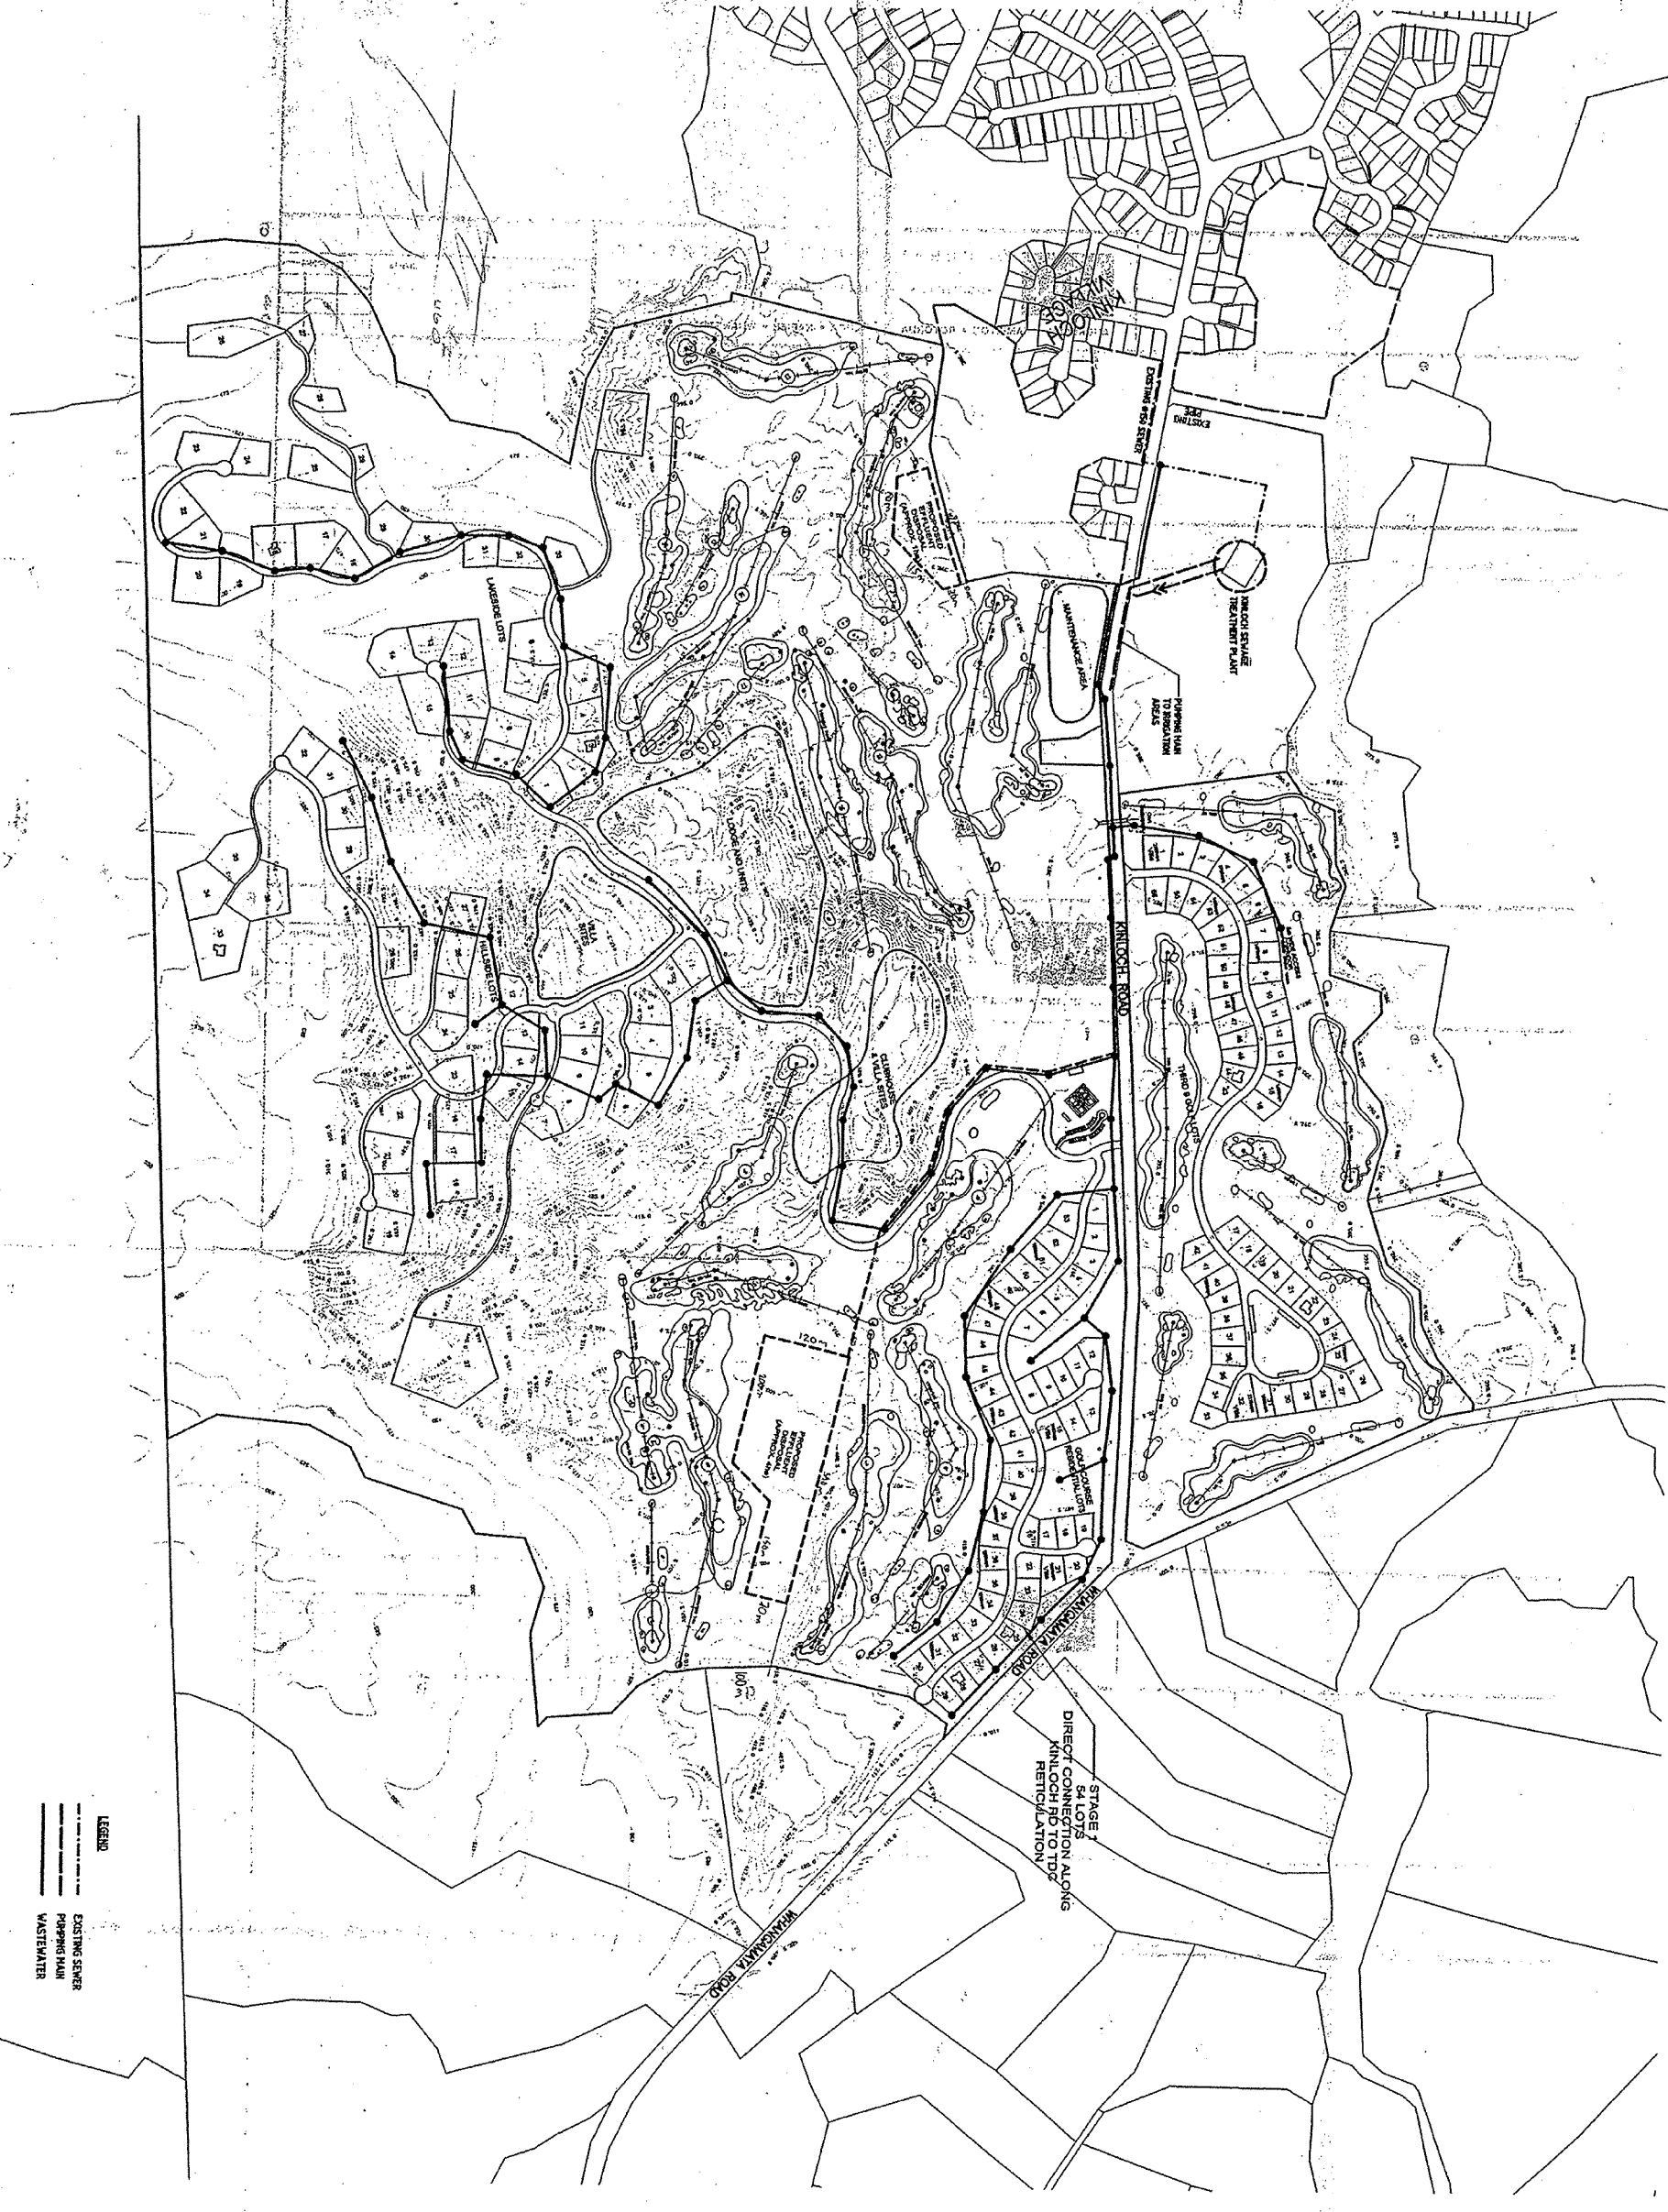

**LEGEND**  
--- EXISTING SEWER  
--- PUMPING MAIN  
--- WASTEWATER